


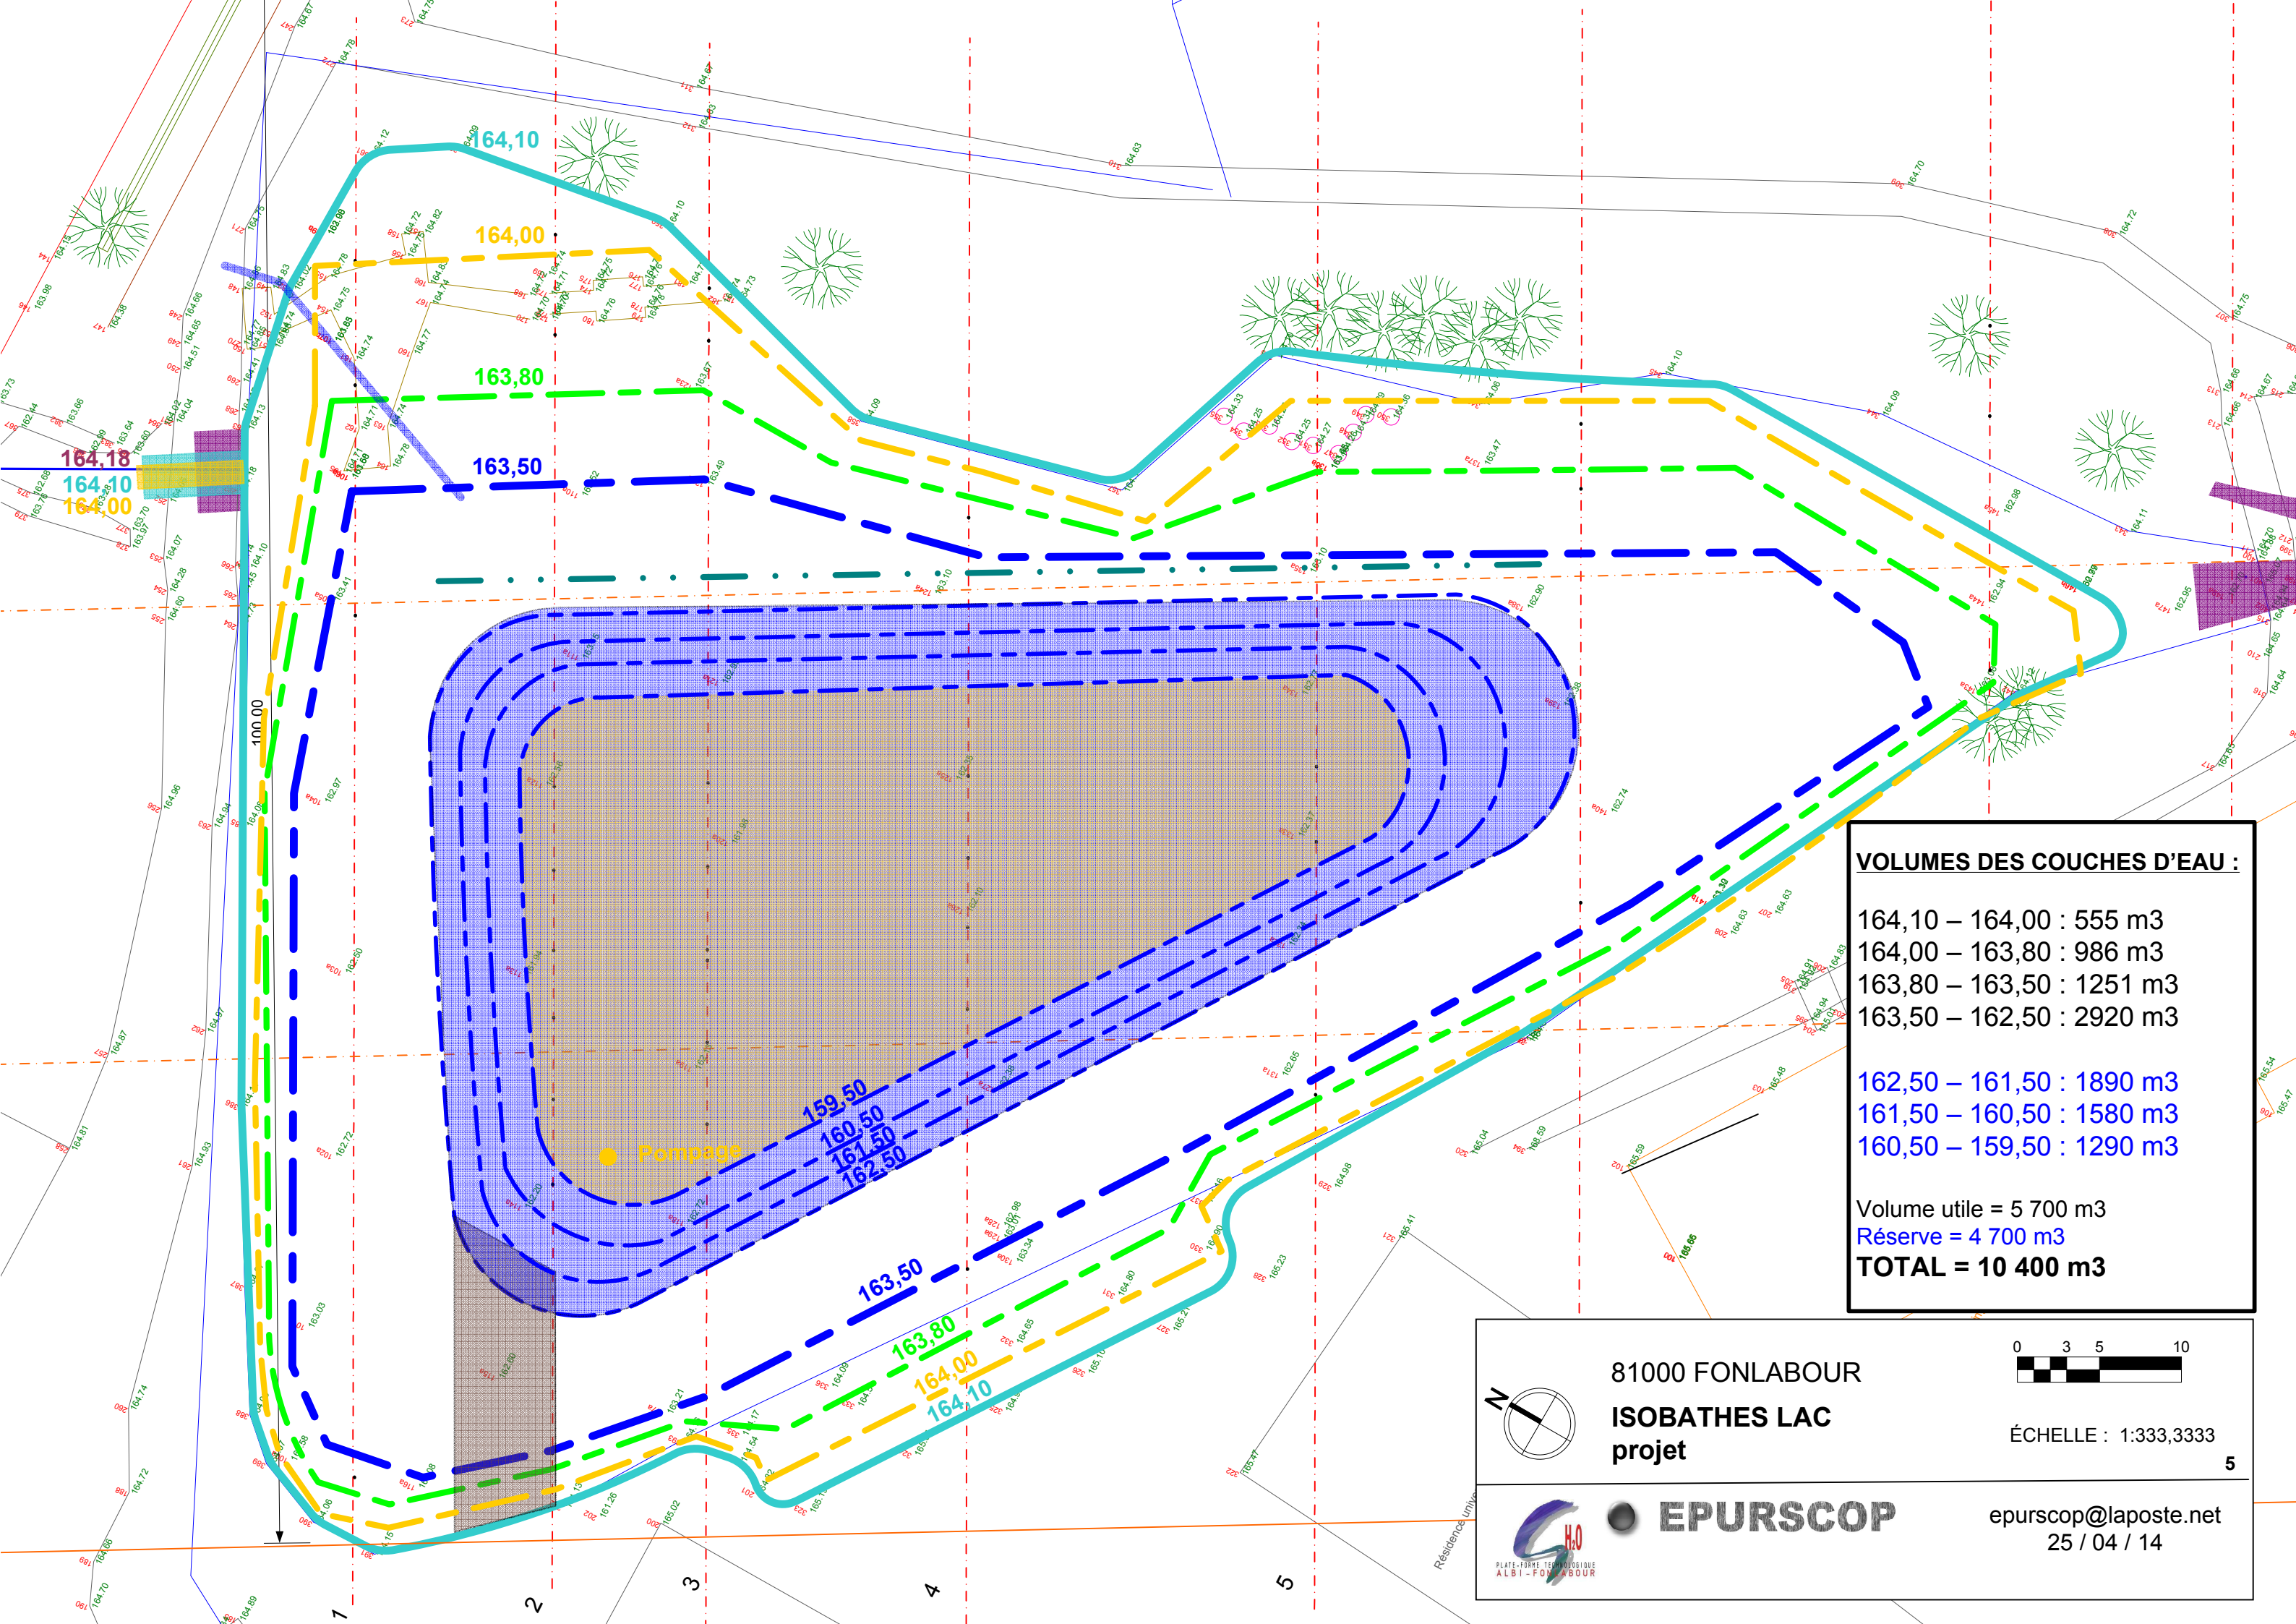


VOLUMES DES COUCHES D'EAU :

164,10 – 164,00 : 555 m3
164,00 – 163,80 : 986 m3
163,80 – 163,50 : 1251 m3
163,50 – 162,50 : 2920 m3

162,50 – 161,50 : 1890 m3
161,50 – 160,50 : 1580 m3
160,50 – 159,50 : 1290 m3

Volume utile = 5 700 m3
Réserve = 4 700 m3
TOTAL = 10 400 m3

81000 FONLABOUR
ISOBATHES LAC
projet

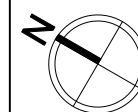

ÉCHELLE : 1:333,3333

5



EPURSCOP

epurscop@laposte.net
25 / 04 / 14